
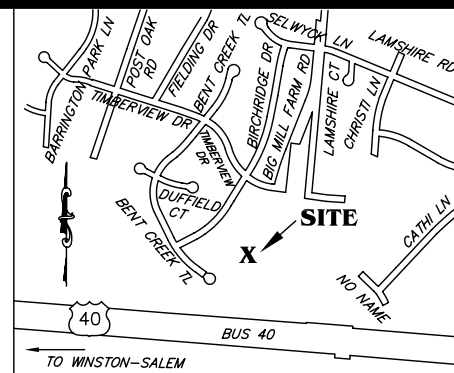


NOTES:
 AREA COMPUTED BY D.M.D. METHOD
 NO N.C.G.S. MARKER RECOVERED WITHIN 2000 FEET OF PROPERTY.
 THE SURVEYOR HAS NOT PERFORMED A TITLE SEARCH, THEREFORE, THIS MAP IS SUBJECT TO ANY AND ALL FACTS AN ACCURATE TITLE SEARCH MAY DISCLOSE.
 THIS MAP IS SUBJECT TO ANY AND ALL R.O.W.'S, AGREEMENTS AND EASEMENTS WHICH WERE NOT VISIBLE OR APPARENT AT THE TIME OF SURVEY.

F.I.P.—FOUND IRON PIPE
 S.I.R.—SET #5 REBAR
 C.H.—CHORD
 R/W—RIGHT OF WAY
 P.B.—PLAT BOOK
 PG.—PAGE

PROPERTY REF:
 BIG MILL FARM RD, KERNERSVILLE, NC. 27284
 TAX ID: MAP# 672858, BLOCK LOT 5350 H022B, H018
 DB. 2056 PG. 1319
 LOT 18, P/O LOT 22 P.B. 44 PG. 134

ZONING: RS-12
 FRONT—20'
 SIDE—7' MIN (20' COMBINED)
 REAR—25'

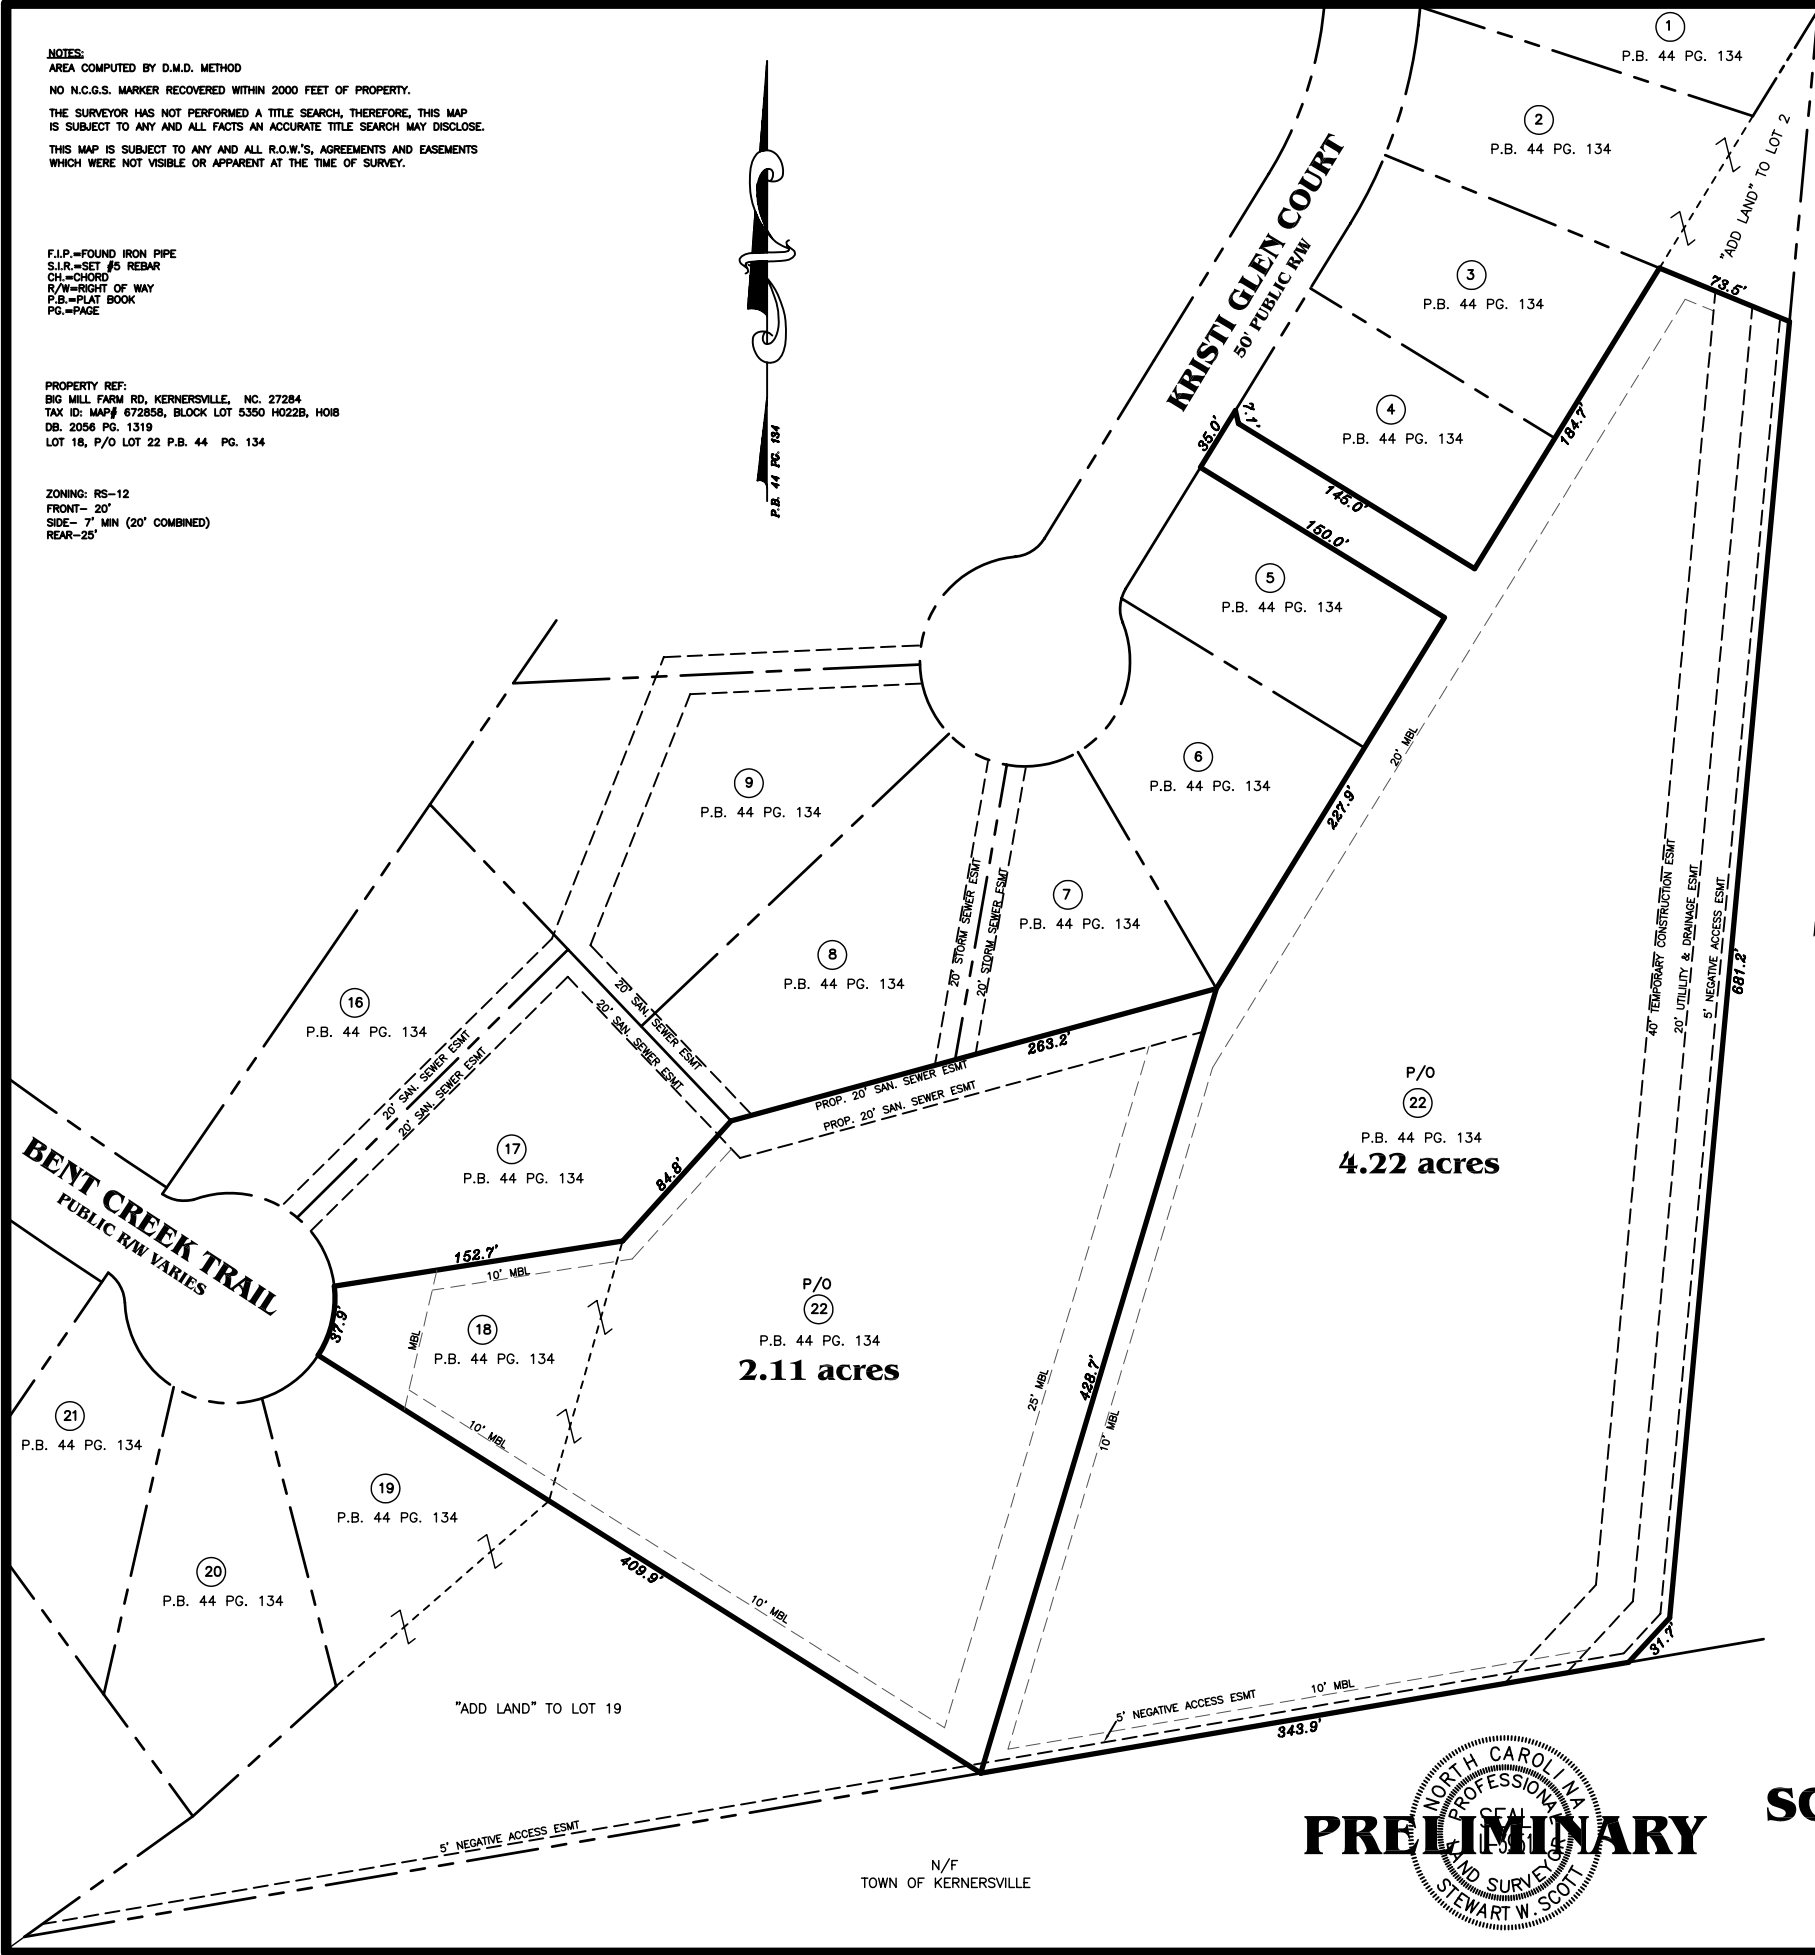

VICINITY MAP
 N.T.S.

PROP. BIG MILL ROAD EXTENSION
 100' PUBLIC R/W



THIS PRELIMINARY SKETCH PLAN HAS BEEN COMPILED FROM INFORMATION OF RECORD AS WELL AS TWO ACTUAL FIELD SURVEYS OF PORTIONS OF LOT 22 (P.B.44 PG.134) THIS PRELIMINARY SKETCH PLAN, IN IT'S ENTIRETY, IS NOT THE RESULT OF AN ACTUAL FIELD SURVEY. IT IS NOT TO BE RELIED UPON FOR ANY PURPOSE OTHER THAN LAND PLANNING BY THE OWNER. IT IS NOT INTENDED FOR RECORDATION, CONVEYANCE, DEED DESCRIPTIONS OR SALES AND IT'S USE IS RESTRICTED TO THE OWNERS ONLY.

PRELIMINARY SKETCH PLAN OF:

**BLOCK LOTS 5350 H022B, H018
 LOT 18 AND P/O OF LOT 22
 P.B. 44 PG. 134**

OWNERS:
 THOMAS W. PRINCE & ARNOLD G. KING
 P.O. BOX 1054
 KERNERSVILLE, NC 27284

TOWNSHIP: KERNERSVILLE FORSYTH CO.
 SCALE: 1"=60' NORTH CAROLINA

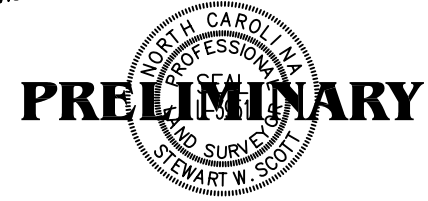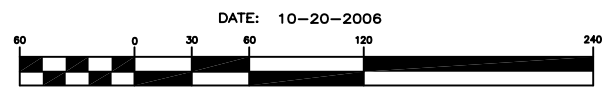

SCOTT LAND SURVEYING, INC.

STEWART W. SCOTT, PROFESSIONAL LAND SURVEYOR
 NORTH CAROLINA L-3951 138 WEST MOUNTAIN STREET
 KERNERSVILLE, NC 27284 (336) 992-4545 FAX (336) 993-5826

DRAWN BY: RCL DRAWING FILE: ARNOLD KING.DWG
 PROJ. NO.: ARNOLD KING REF. NO.:

N/F
 TOWN OF KERNERSVILLE